
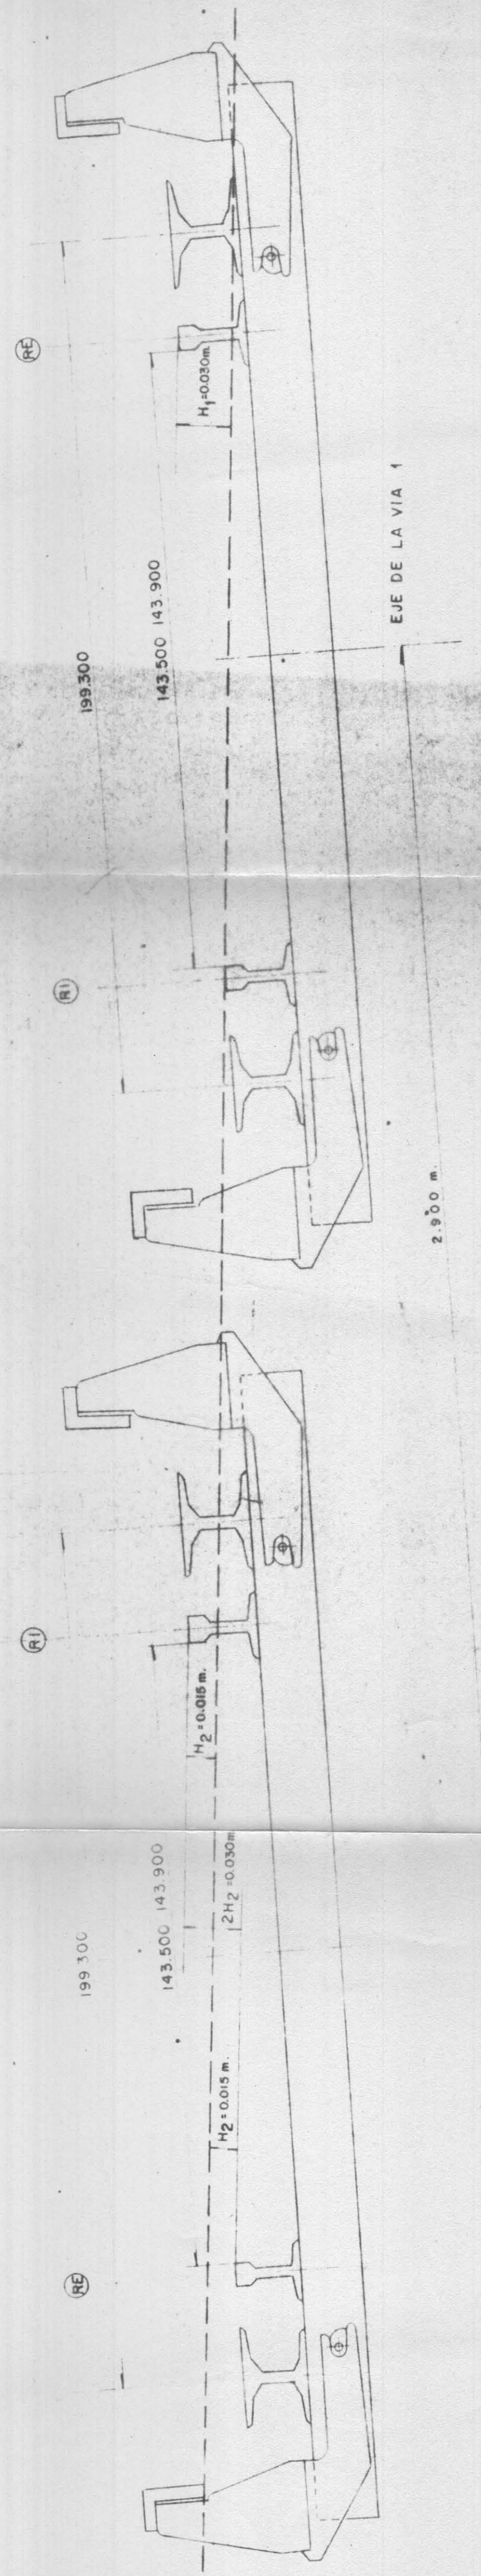


Nº DE SECCION	DIST	SOBRE ELEVACION TOTAL	RE VIA (2)	R ₁ VIA (2)	CADENAMIENTOS	ENTRE VIA
1		0.000	0.000	0.000	15+381.381	
2	1.250	0.000	0.000	0.000	15+420.625	
3	1.250	0.002	-0.001	+0.001	15+419.375	E 900
4	6.243	0.014	-0.007	+0.007	15+413.132	2
5	6.243	0.028	-0.014	+0.014	15+406.889	
6	1.250	0.030	-0.015	+0.015	15+405.639	
7	1.250	0.030	-0.015	+0.015	15+404.389	

Nº DE SECCION	DIST	SOBRE ELEVACION TOTAL	RE VIA (1)	R ₁ VIA (1)	CADENAMIENTOS	ENTRE VIA
1		0.000	0.000	0.000	15+380.120	
2	2.497	0.001	+0.001	0.000	15+420.722	
3	2.497	0.005	+0.005	0.000	15+418.225	
4	5.009	0.015	+0.015	0.000	15+413.215	E 000
5	5.009	0.025	+0.025	0.000	15+408.206	9
6	2.497	0.029	+0.029	0.000	15+405.709	0
7	2.497	0.030	+0.030	0.000	15+403.212	2

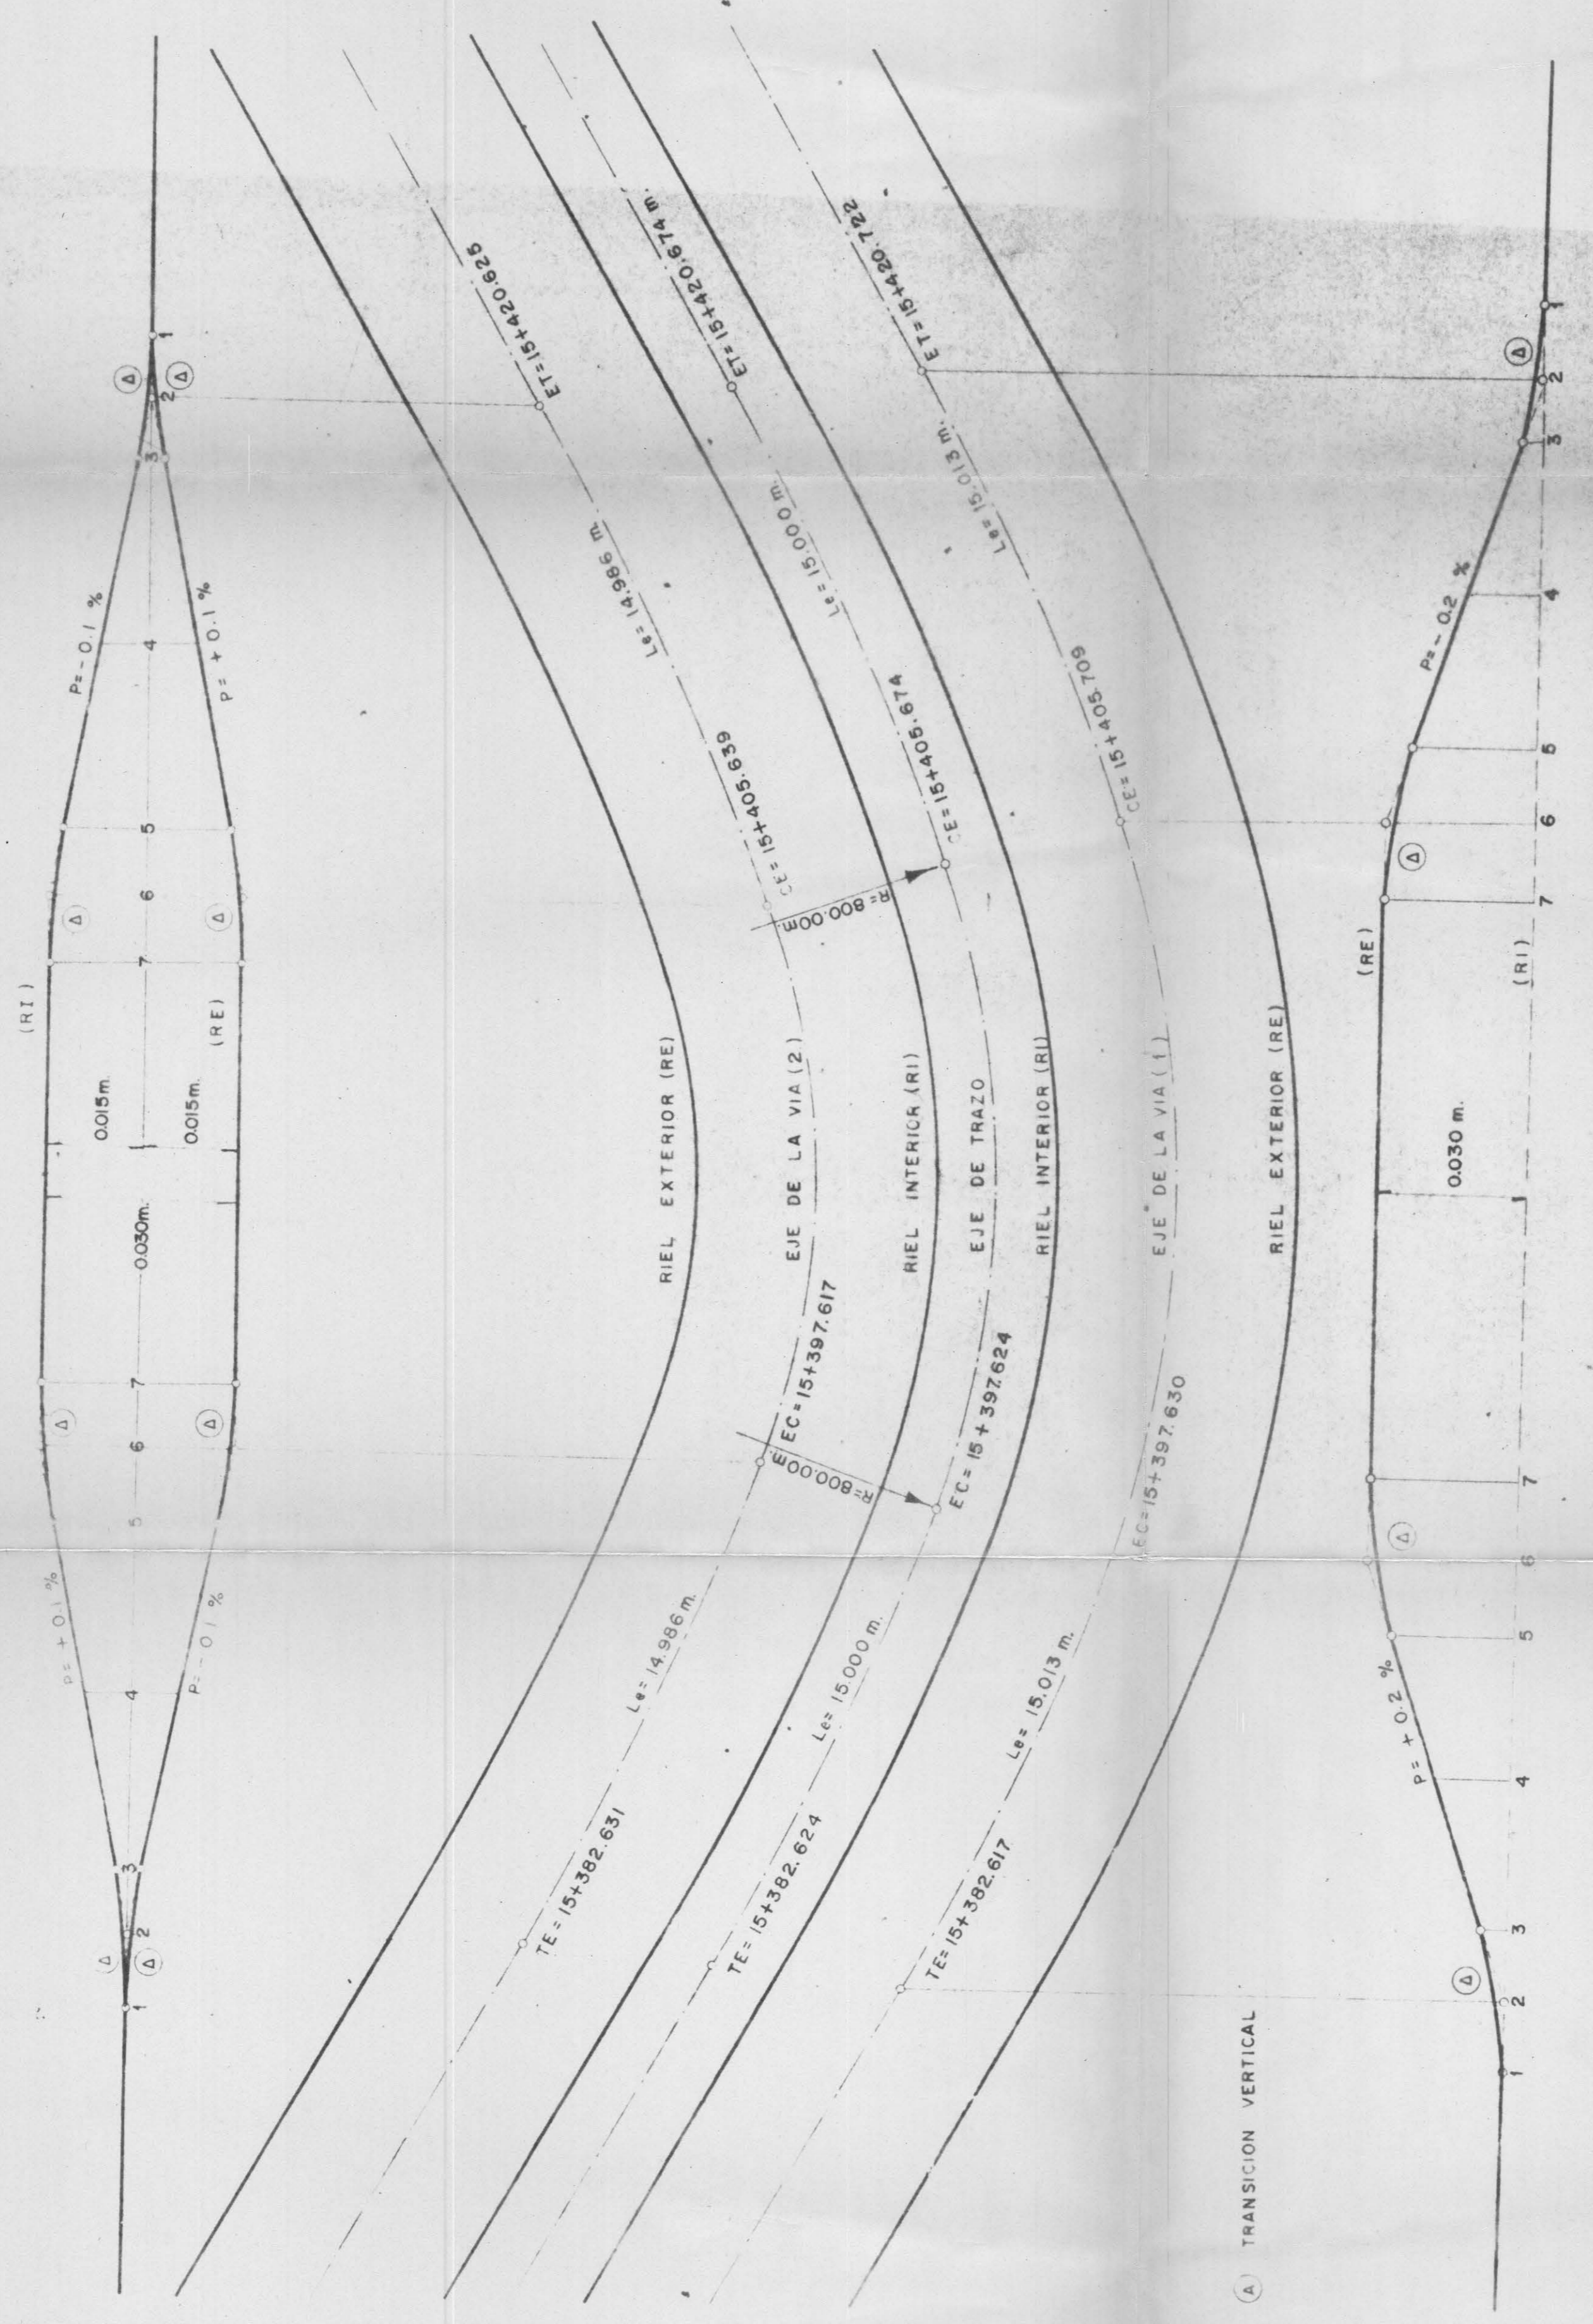

STC
SISTEMA DE TRANSPORTE COLECTIVO

M E T R O
DEPARTAMENTO DEL INTERIO FEDERAL

LINEA N° 1
TRAMO: TACUBAYA-OBSERVATORIO
SUB-TRAMO FC. CUERNAVACA-OBSERVATORIO

SOBRE-ELEVACIONES
CURVA N° 79 Y 80

FECHA: FEB. 16 '71
DISEÑO: I. S. T. M. E.
PLANO NO. 71-VI-116
III-395E

APROBADO: [Signature]