
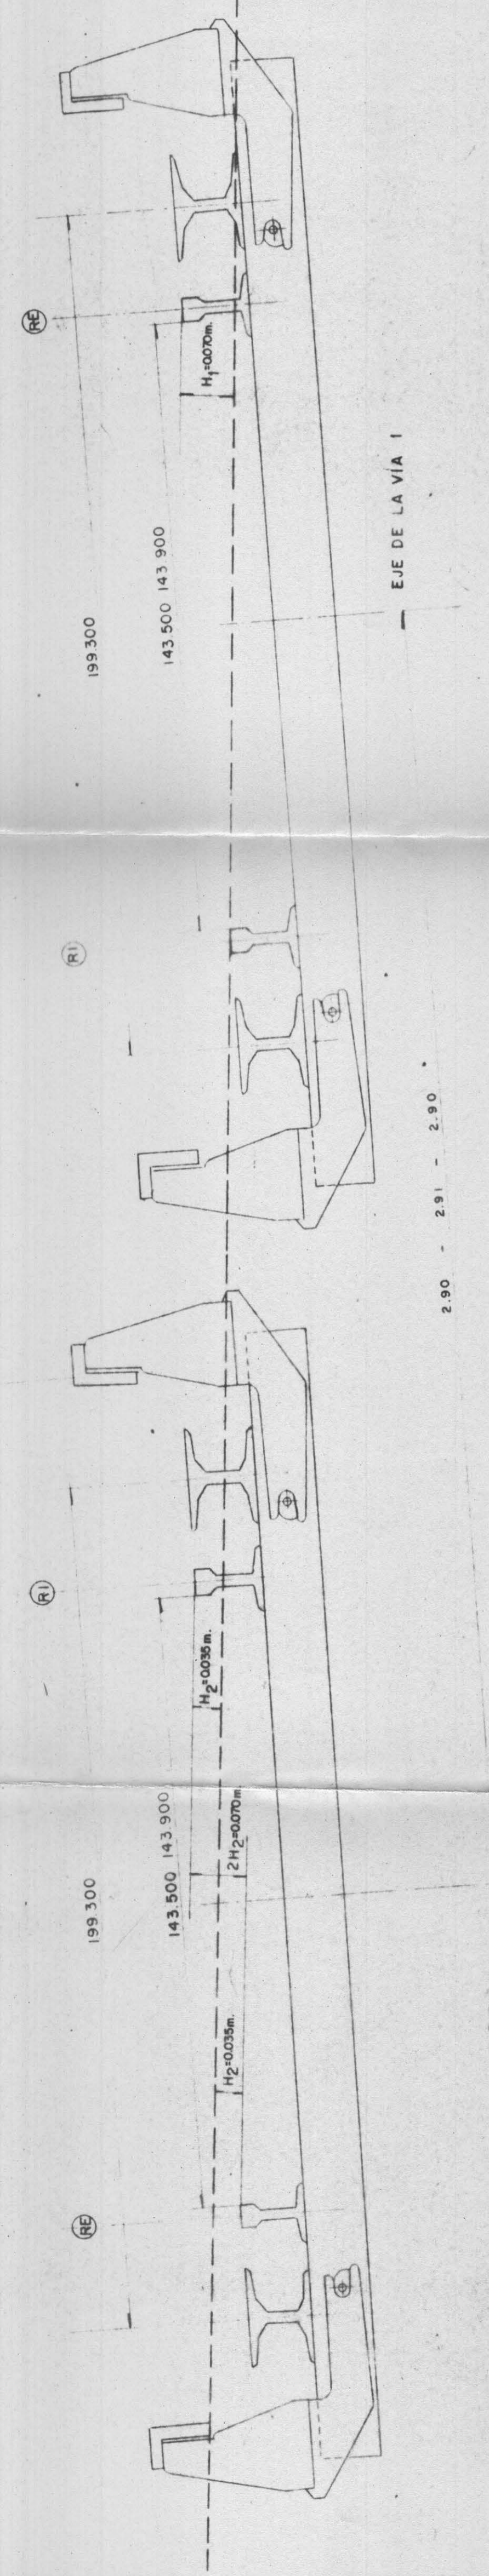


Nº DE SECCION	DIST	SOBRE-ELEVACION TOTAL	RE VIA (2)	RI VIA (2)	CADENAMIENTOS	ENTRE VIA
1		0.000	0.000	0.000	14+756.072	15+042.547
2	1.605	0.002	-0.001	+0.001	14+757.677	15+040.942
3	1.605	0.004	-0.002	+0.002	14+759.282	15+039.337
4	6.010	0.020	-0.010	+0.010	14+765.292	15+033.326
5	6.010	0.036	-0.018	+0.018	14+771.302	15+027.316
6	6.010	0.052	-0.026	+0.026	14+777.312	15+021.306
7	6.010	0.066	-0.033	+0.033	14+783.323	15+015.296
8	1.605	0.068	-0.034	+0.034	14+784.928	15+013.691
9	1.605	0.070	-0.035	+0.035	14+786.533	15+012.086

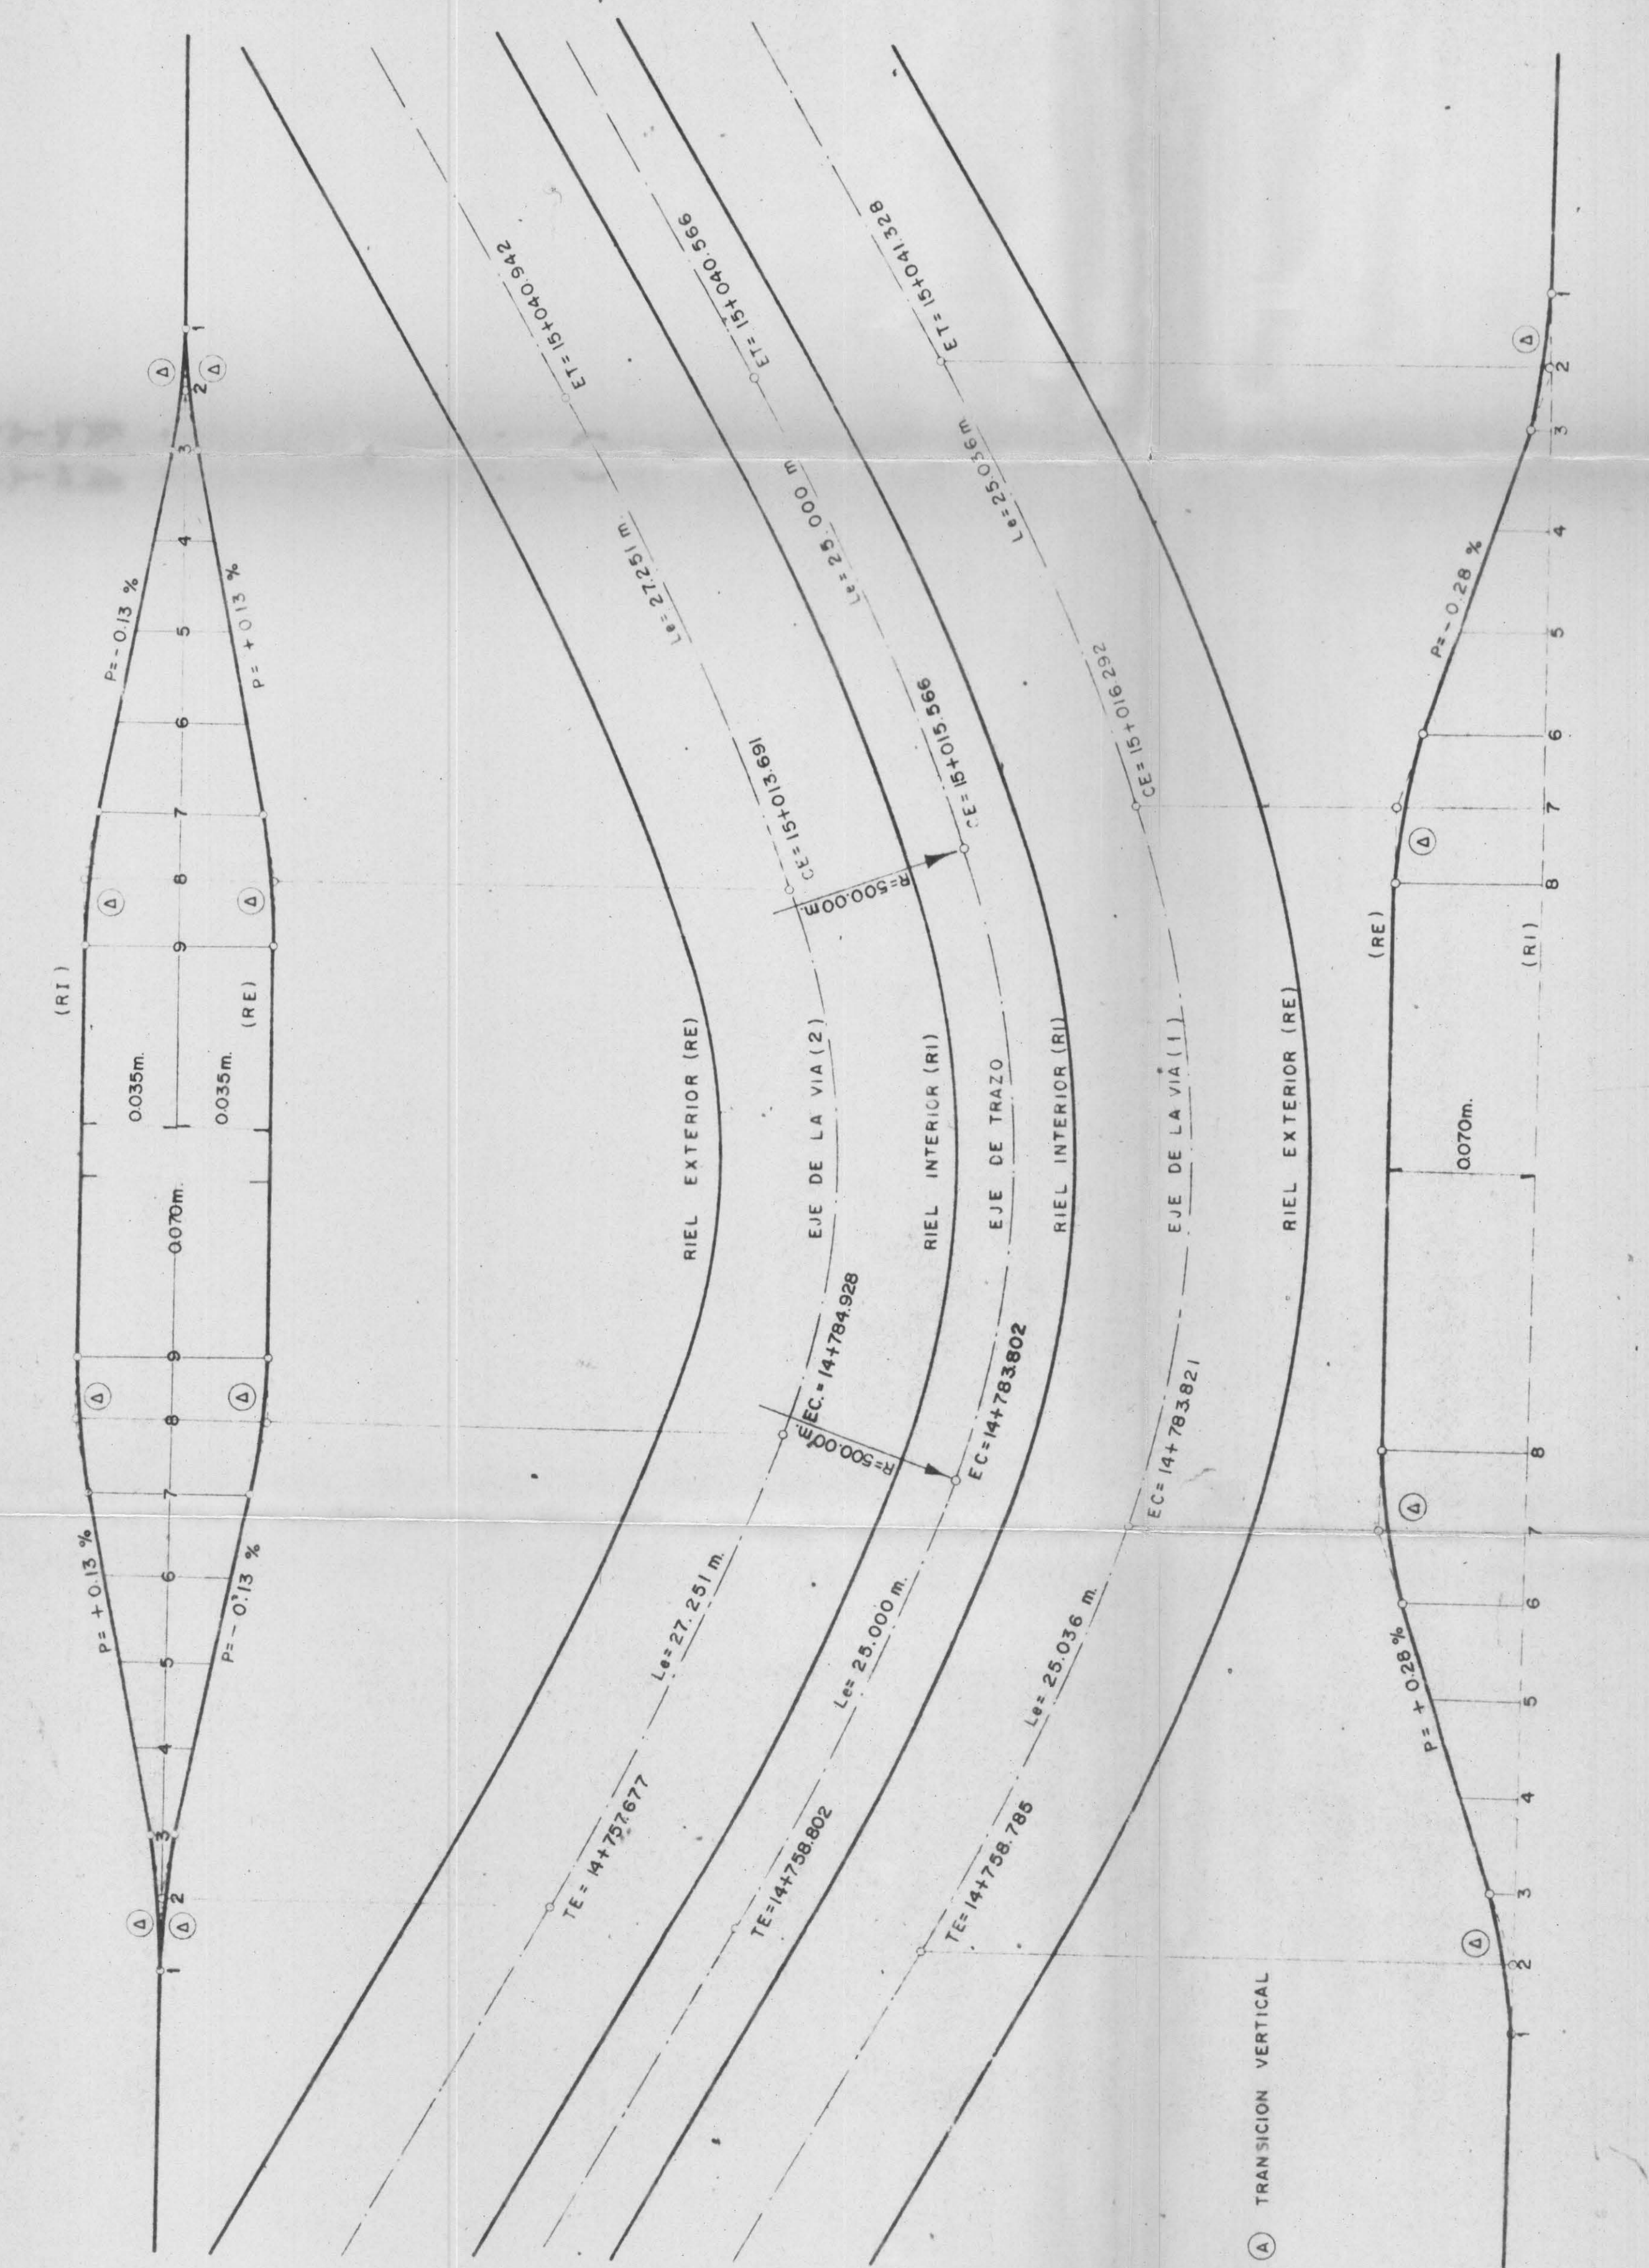

01031-118-27

**STO**  
SISTEMA DE TRANSPORTE COLECTIVO

**METRO**

DEPARTAMENTO DEL DISTRITO FEDERAL

**LINEA N°1**

TRAMO: TACUBAYA - OBSERVATORIO  
SUB-TRAMO: TACUBAYA - CUERNAVACA

SOBRE-ELEVACIONES

CURVA N° 75 Y 76

FECHA: FEB/17/71  
DISEÑO: I.S.T.M.E.  
PROYECTO: III-SF-SE

APROBADO: [Signature]

26