


G5	G4	G3	G2	G1
379 Traverses A	357 Traverses A	347 Traverses A	318 Traverses A	309 Traverses A
121 Traverses SA	714 Traverses SA	107 Traverses SA	102 Traverses SA	99 Traverses SA
5 Traverses 100A	5 Traverses 100A	4 Traverses 100A	5 Traverses 100A	1 Traverses 100A
1 Traverses 100SA	1 Traverses SA	2 Traverses 100SA	1 Traverses 100SA	1 Traverses SACR1
2 Traverses SACR1	2 Traverses SACR1	2 Traverses SACR1	2 Traverses SACR1	1 Traverses SACR2
2 Traverses SACR2	2 Traverses SACR2	2 Traverses SACR2	2 Traverses SACR2	1 Traverses SACR3
2 Traverses SACR3	2 Traverses SACR3	2 Traverses SACR3	2 Traverses SACR3	2 Traverses T
				2 Traverses SC
				9 Traverses C
				2 Traverses 100C
				1 Traverses 100SC
				2 Traverses 100T
				1 Traverses 500A-1
				1 Traverses 500B-2
				1 Traverses 500C-3

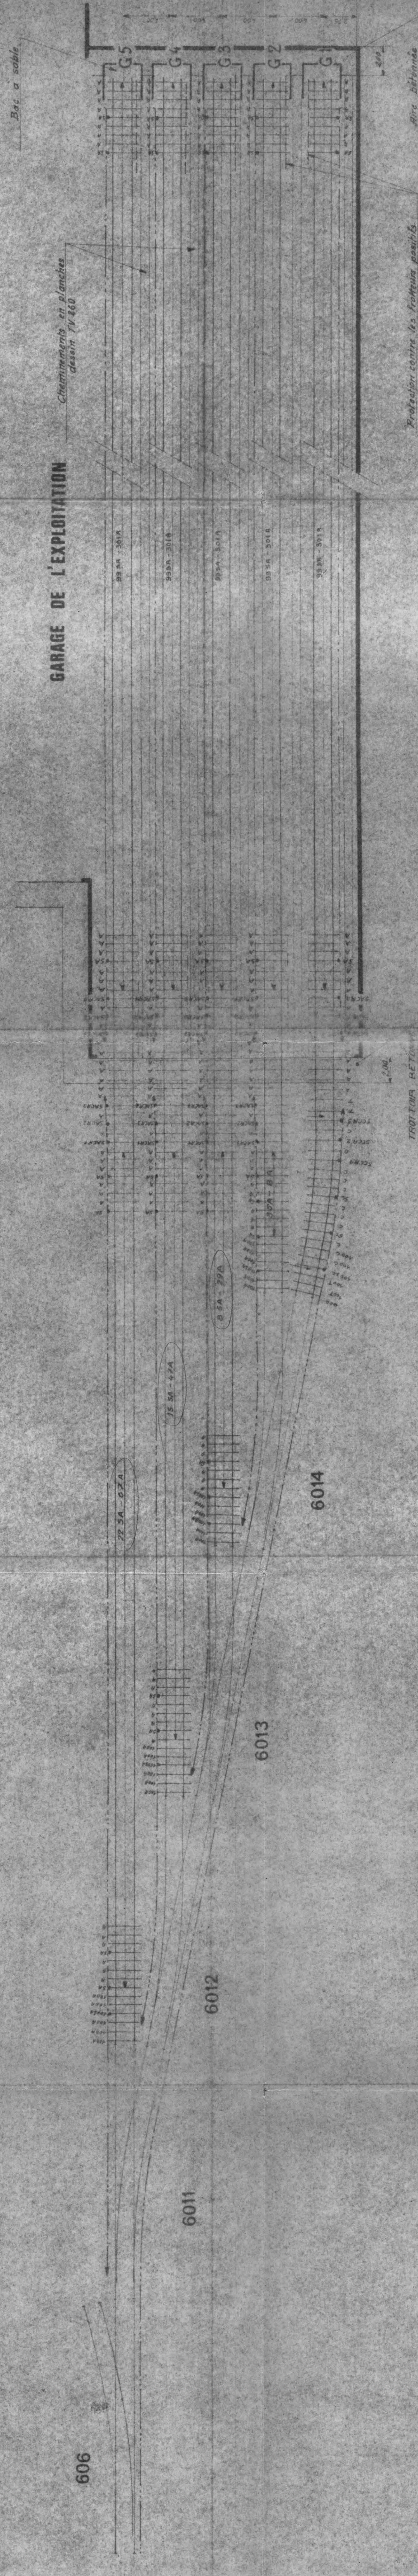

Verifier en la cantidad de durmientes con respecto al plano TV-878

METRO DE MEXICO

AGRANDISSEMENT DES ATELIERS : ZARAGOZA

EQUIPEMENT DES VOIES G1-2-3-4-5 SUR BALLAST

VOIES DES HALLS DU GARAGE DE L'EXPLOITATION

S.I.C. Le Responsable Le Fabricant

Departamento de Vias y Estructuras

Seccion de Mantenimiento de Vias

S.O.F.R.E.T.U.

TV. 878

MODIFICATIONS